
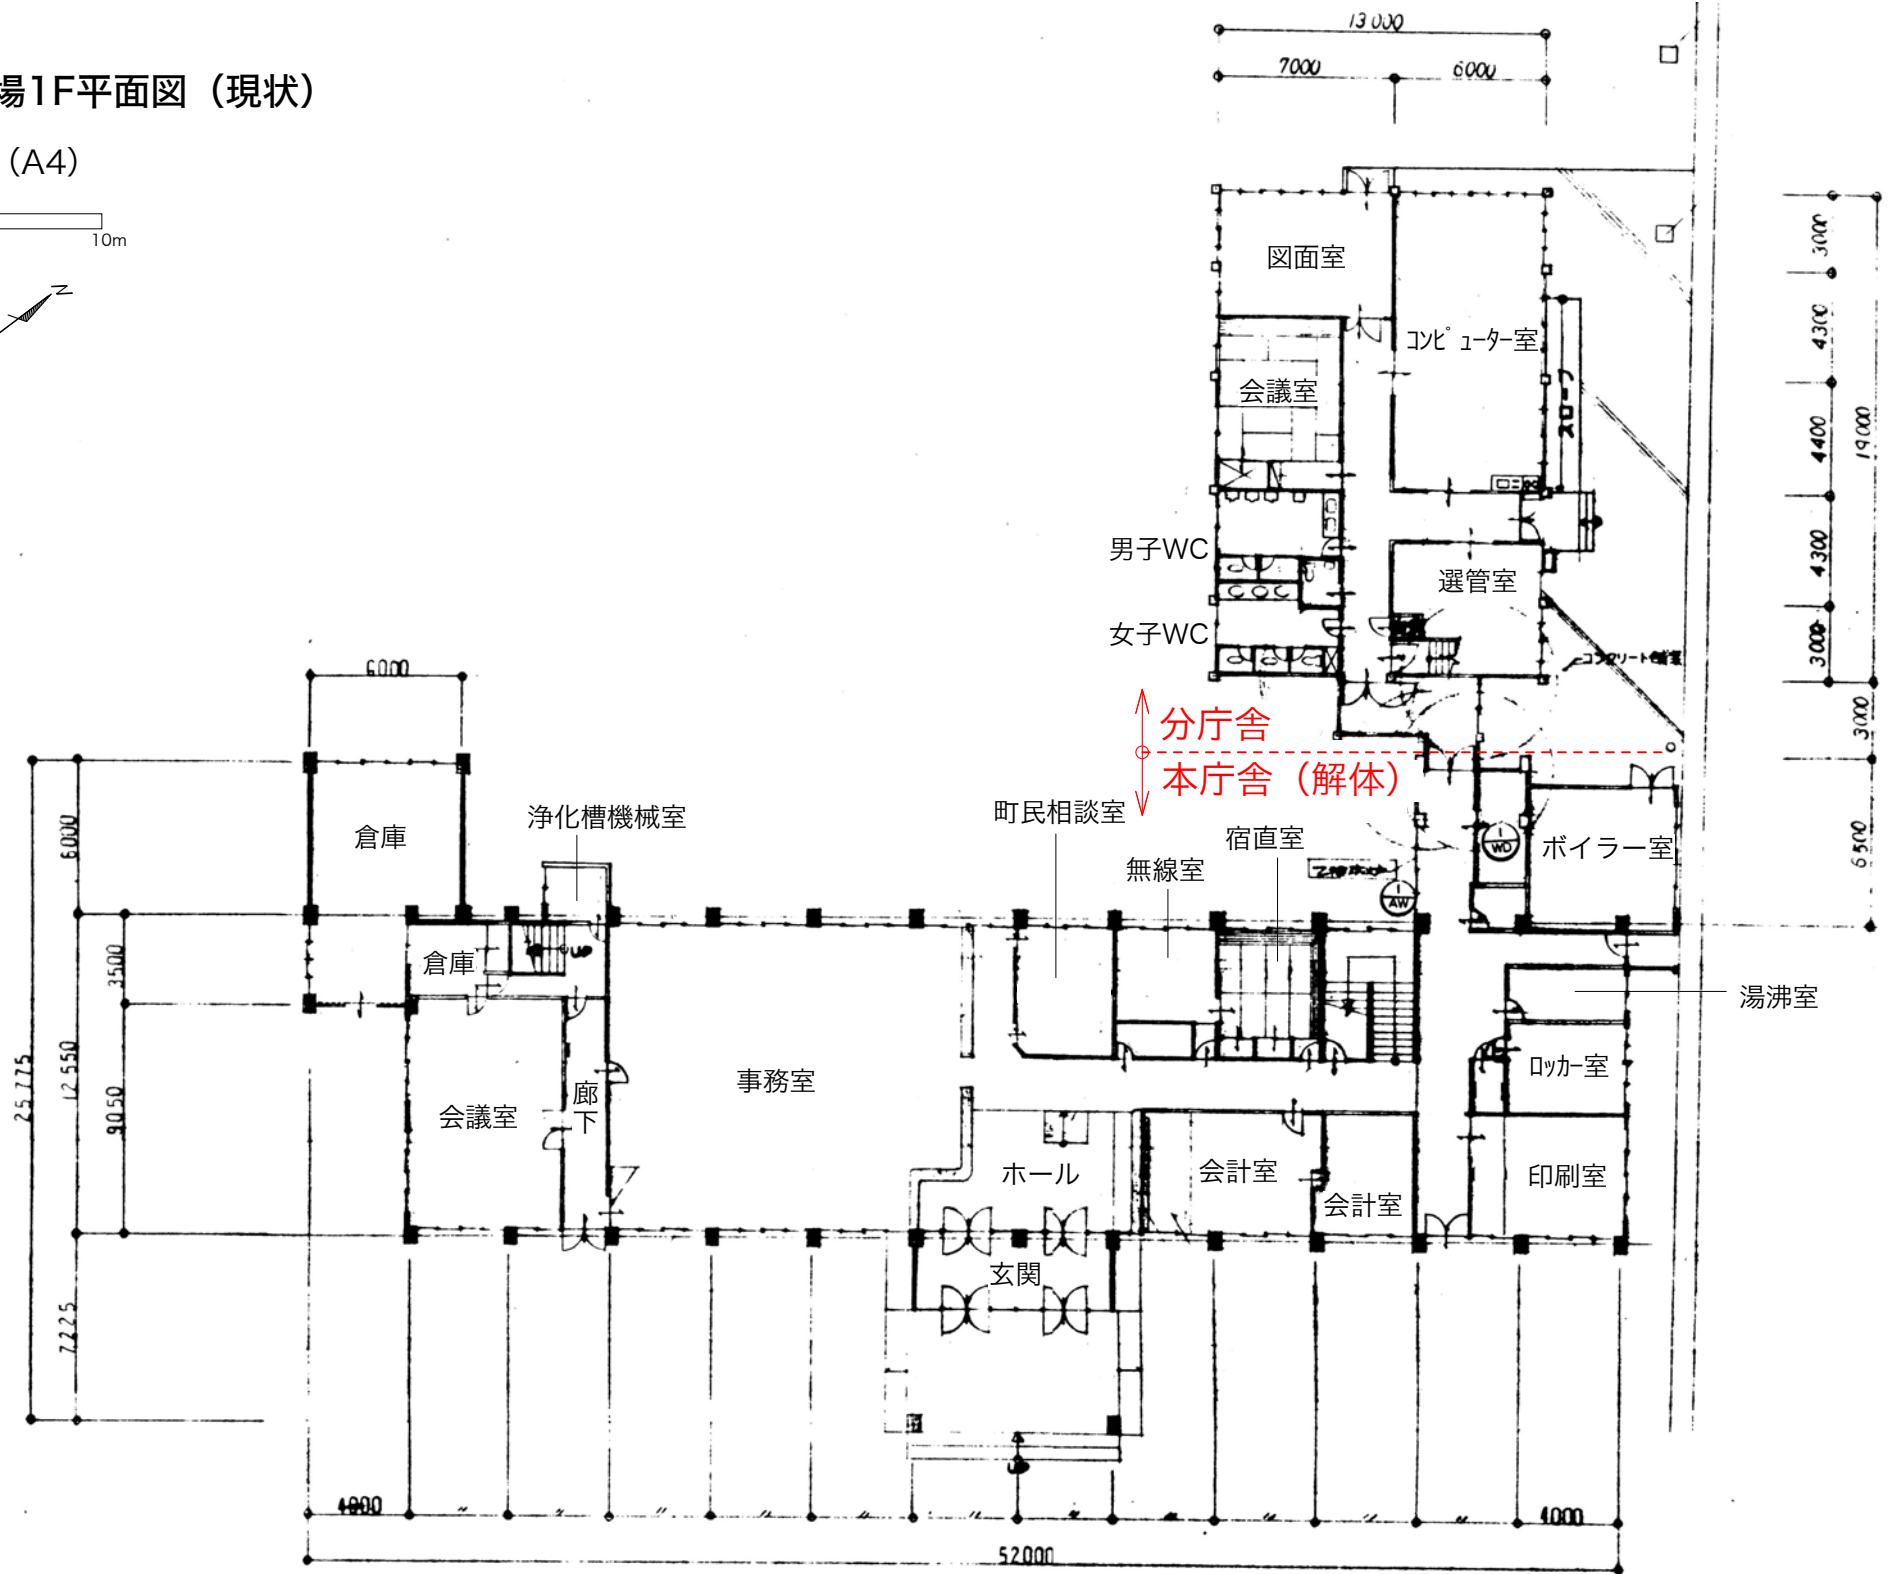
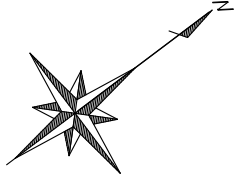


只見町役場1F平面図（現状）

S=1/300 (A4)


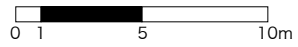


分庁舎
本庁舎（解体）

只見町役場2F平面図（現状）

S=1/300 (A4)

0 1 5 10m

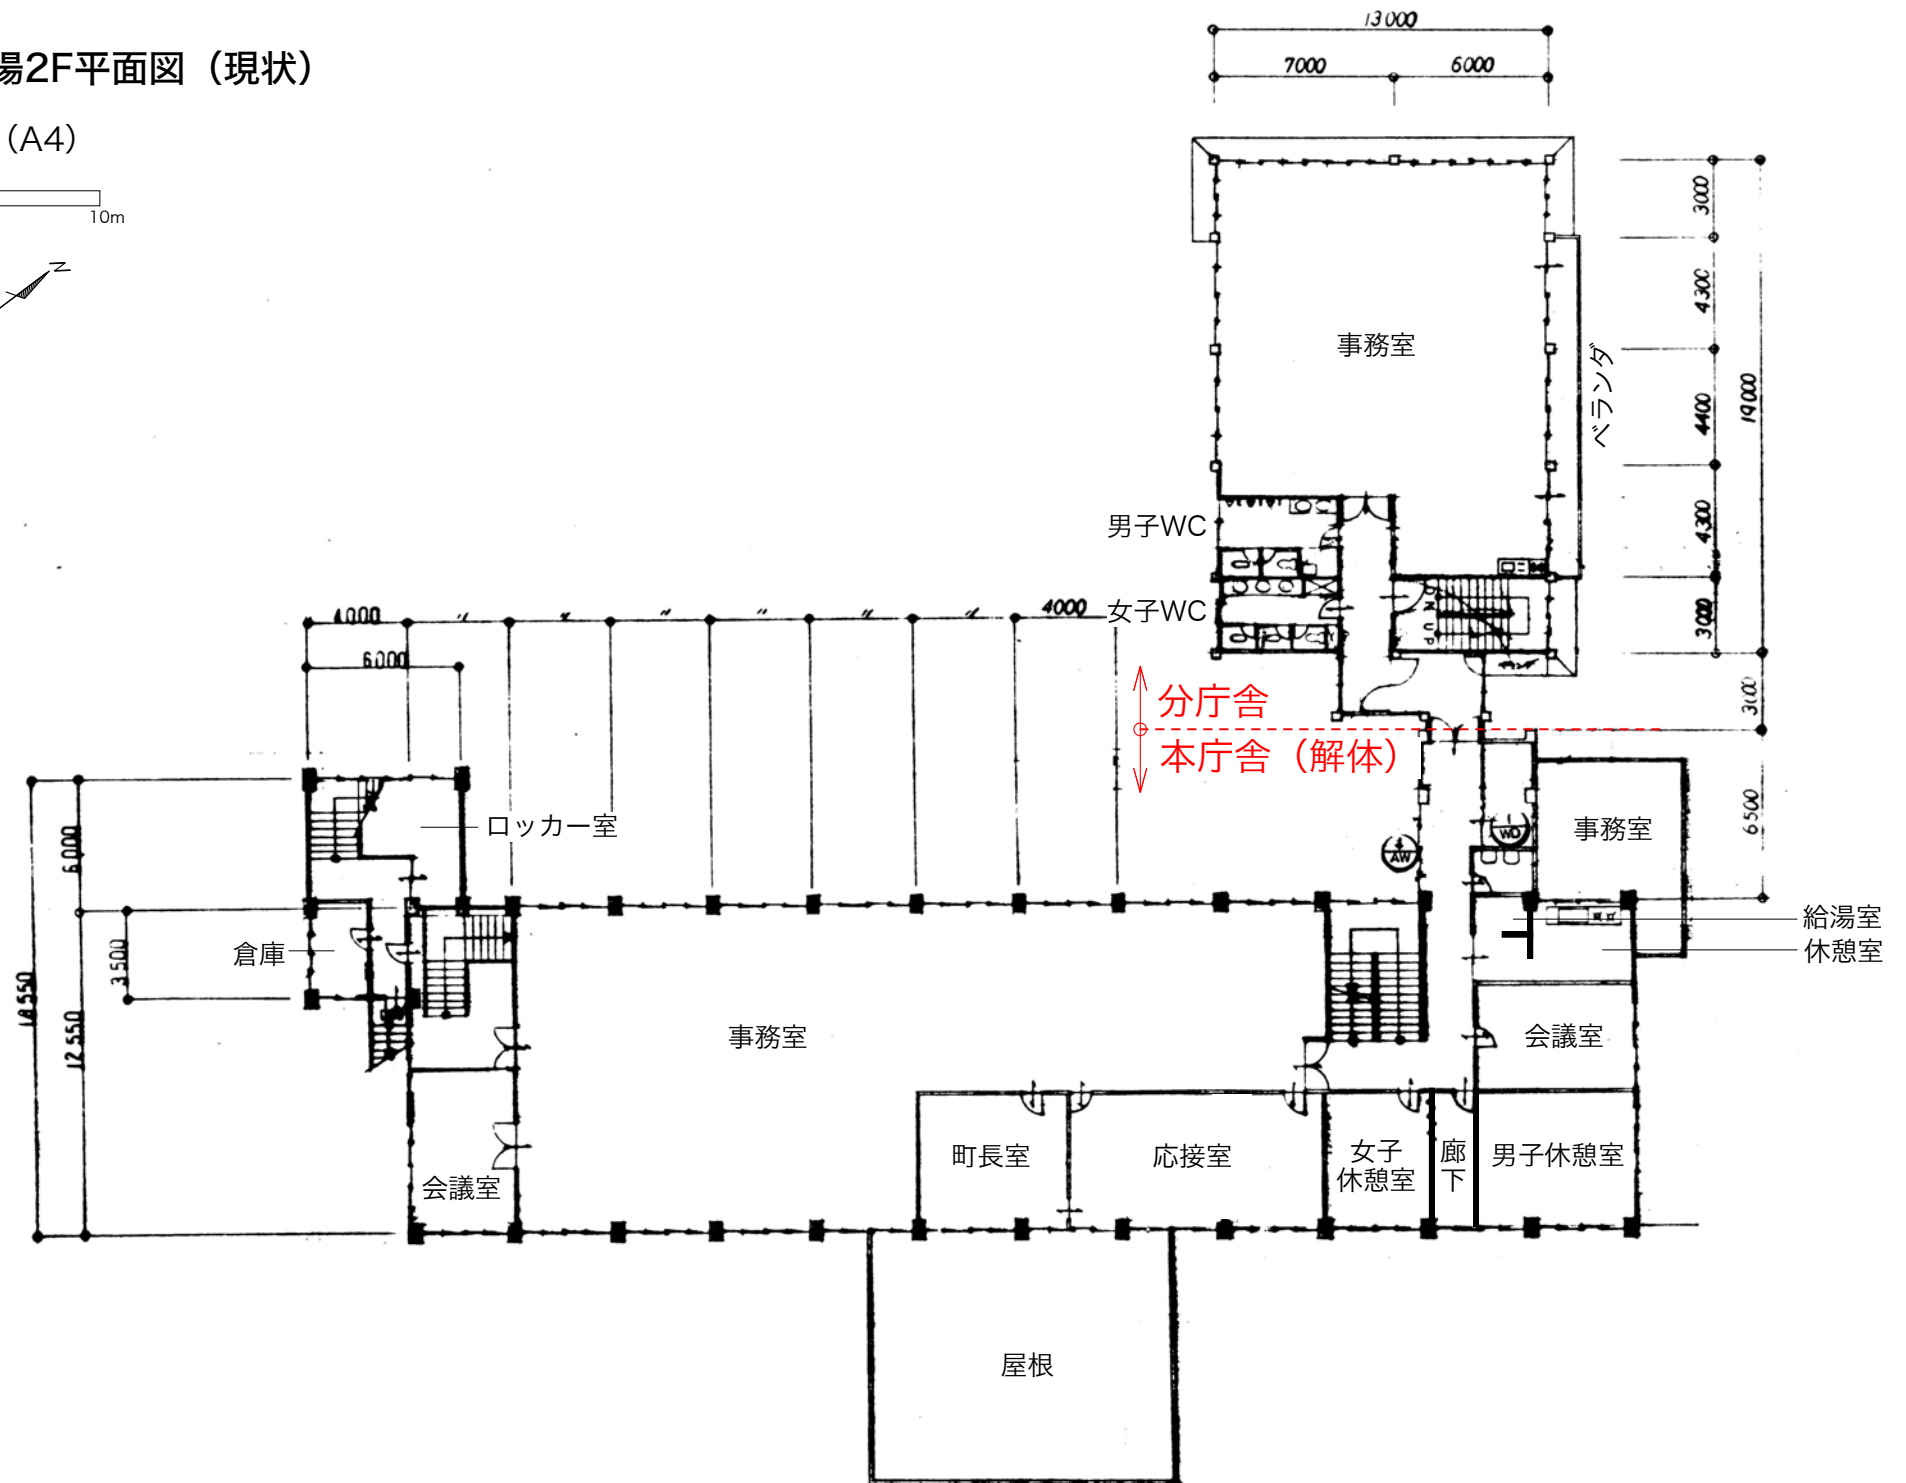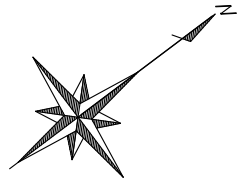

只見町役場3F平面図（現状）

S=1/300 (A4)

