
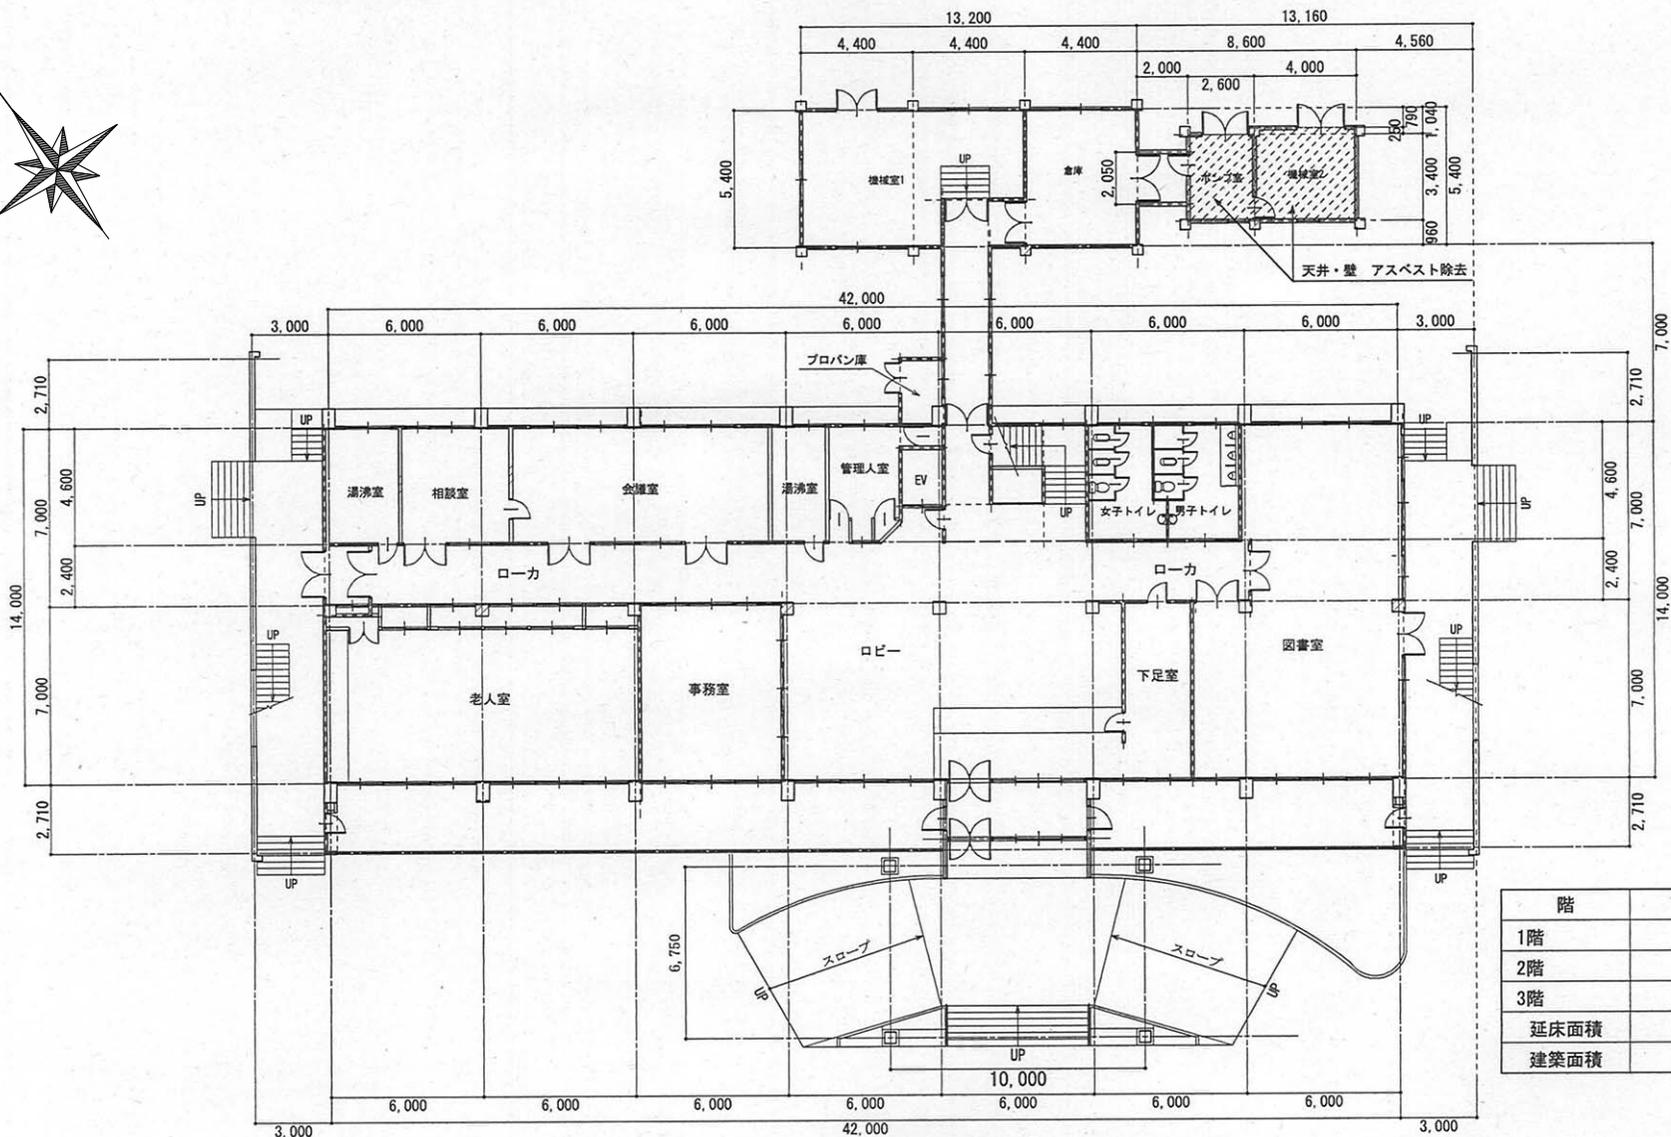


只見地区センター1F平面図 (現状)




S=1/300 (A4)

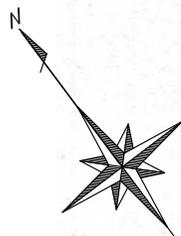

階	面積	m ² (坪)
1階	722.60	(218.59)
2階	593.32	(179.48)
3階	593.32	(179.48)
延床面積	1909.24	(577.55)
建築面積	1048.11	(317.05)

只見地区センター2F平面図 (現状)

S=1/300 (A4)

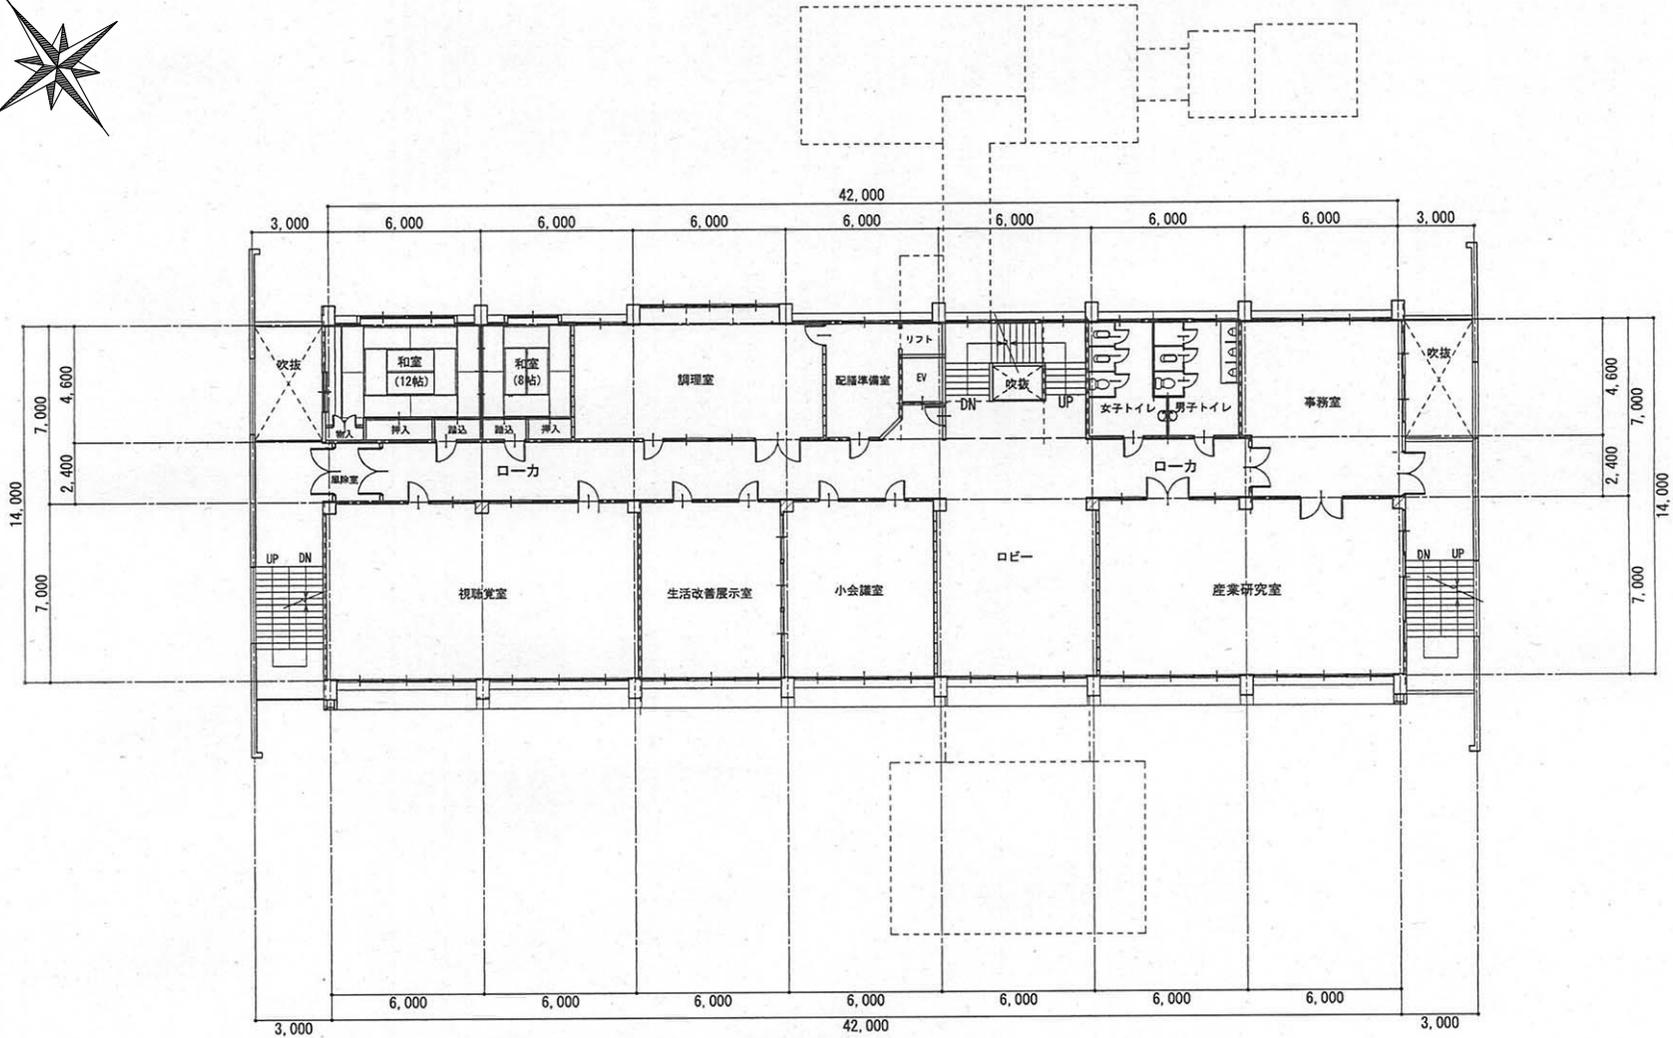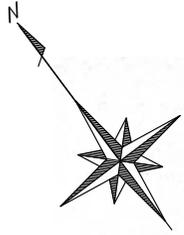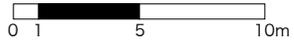

只見地区センター3F平面図 (現状)

S=1/300 (A4)

